



姿図 (S=1/10)

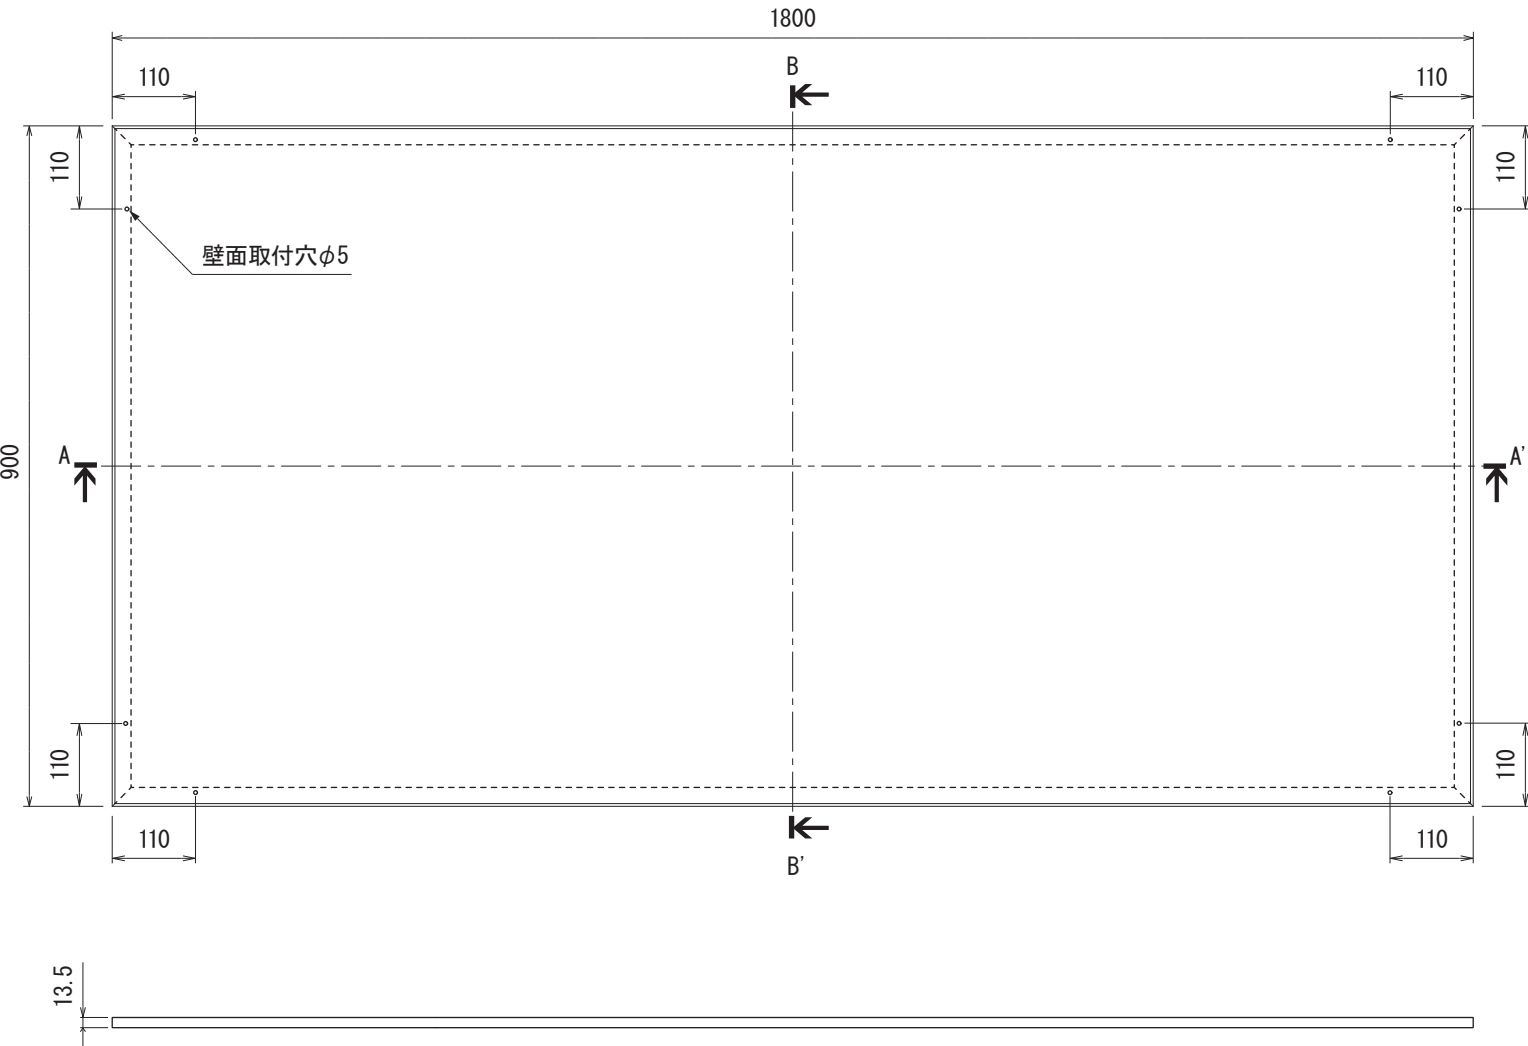

断面詳細図 (S=1/1)

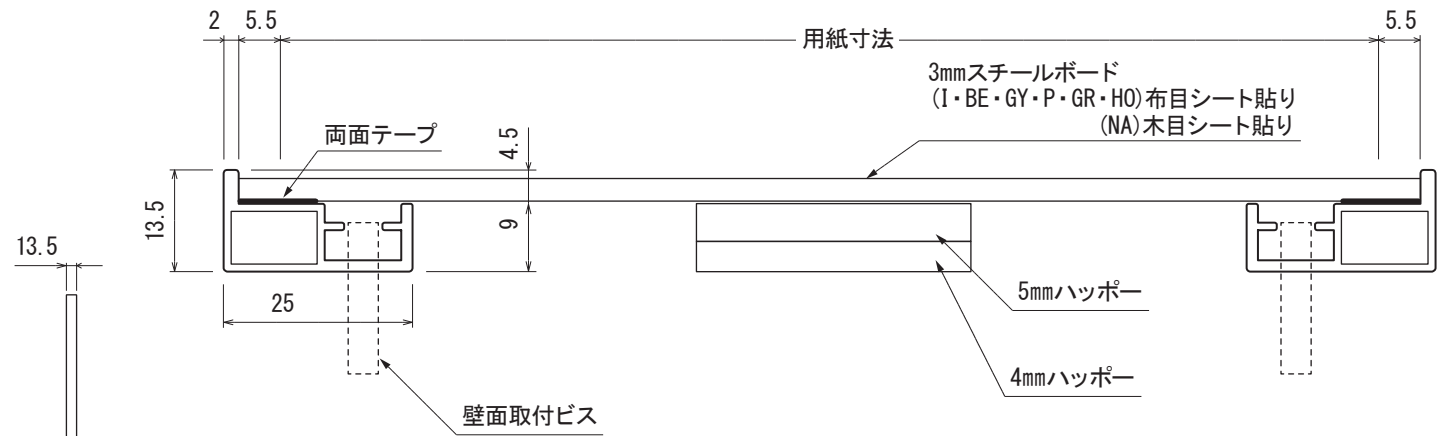

断面B-B'

